


550'-0"

LINE OF ROOF ABOVE

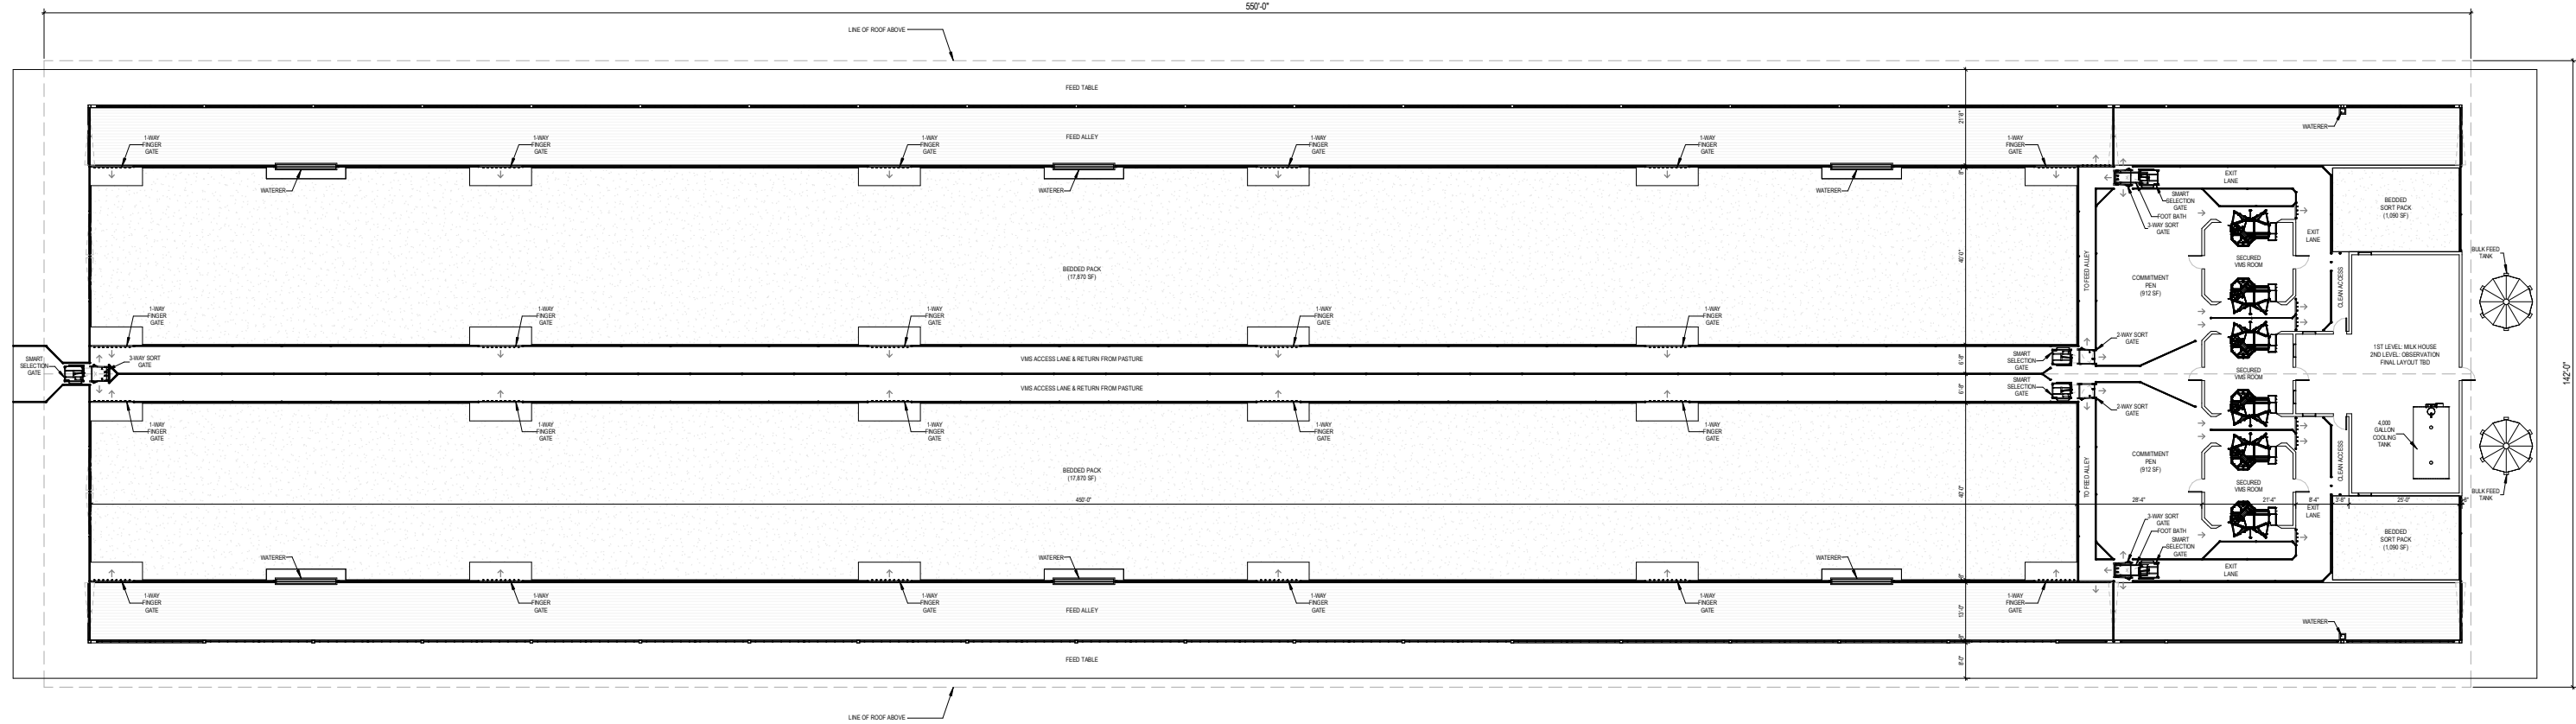

144'-0"

LINE OF ROOF ABOVE